



PLACE NEW #6 PULL BOX (P.B.)  
AS NEAR AS POSSIBLE  
TO EXISTING CURB.  
TOP OF P.B. TO BE LEVEL  
WITH TOP OF CURB.

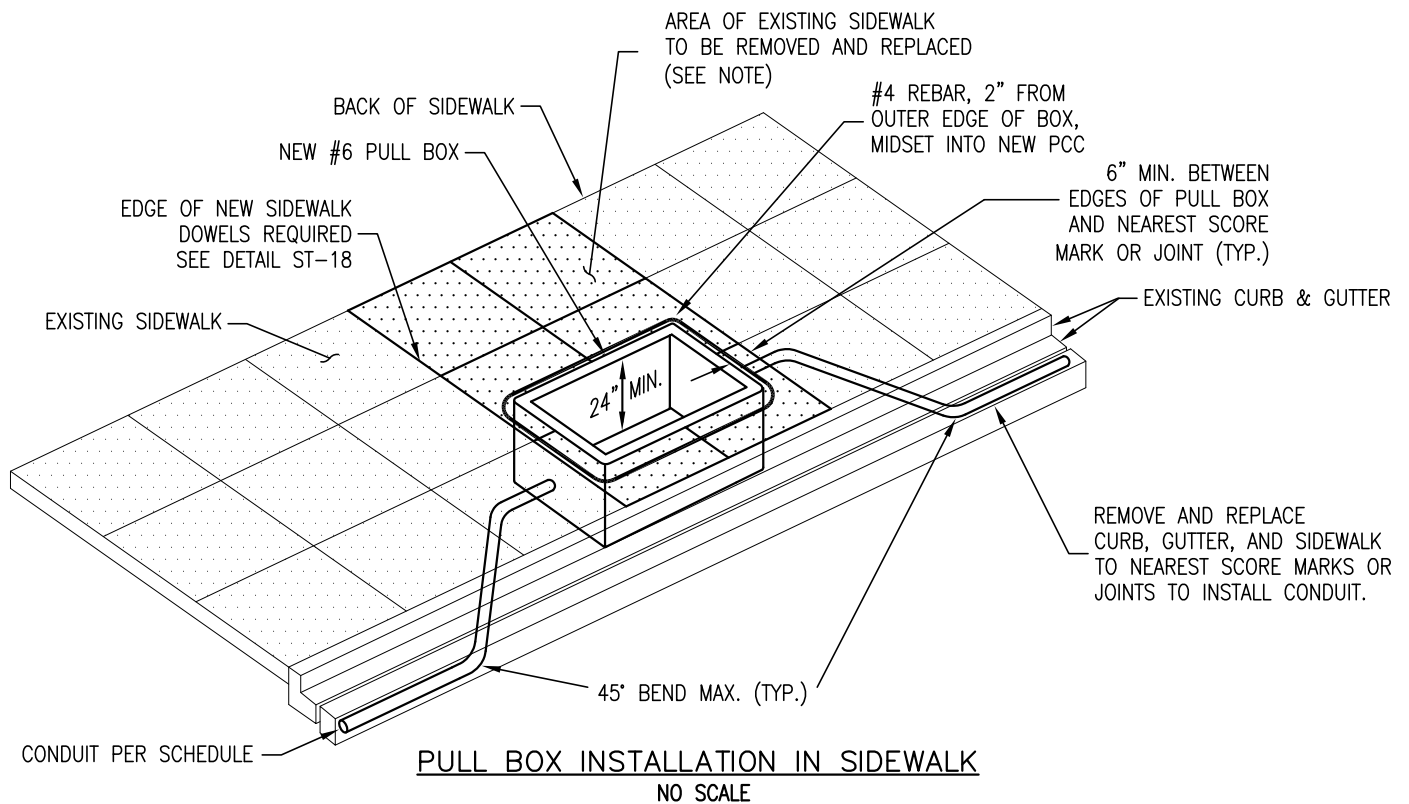

NOTE: IF SIDEWALK IS GREATER THAN 9', REMOVE AND REPLACE TO MIDDLE SCORE MARK.

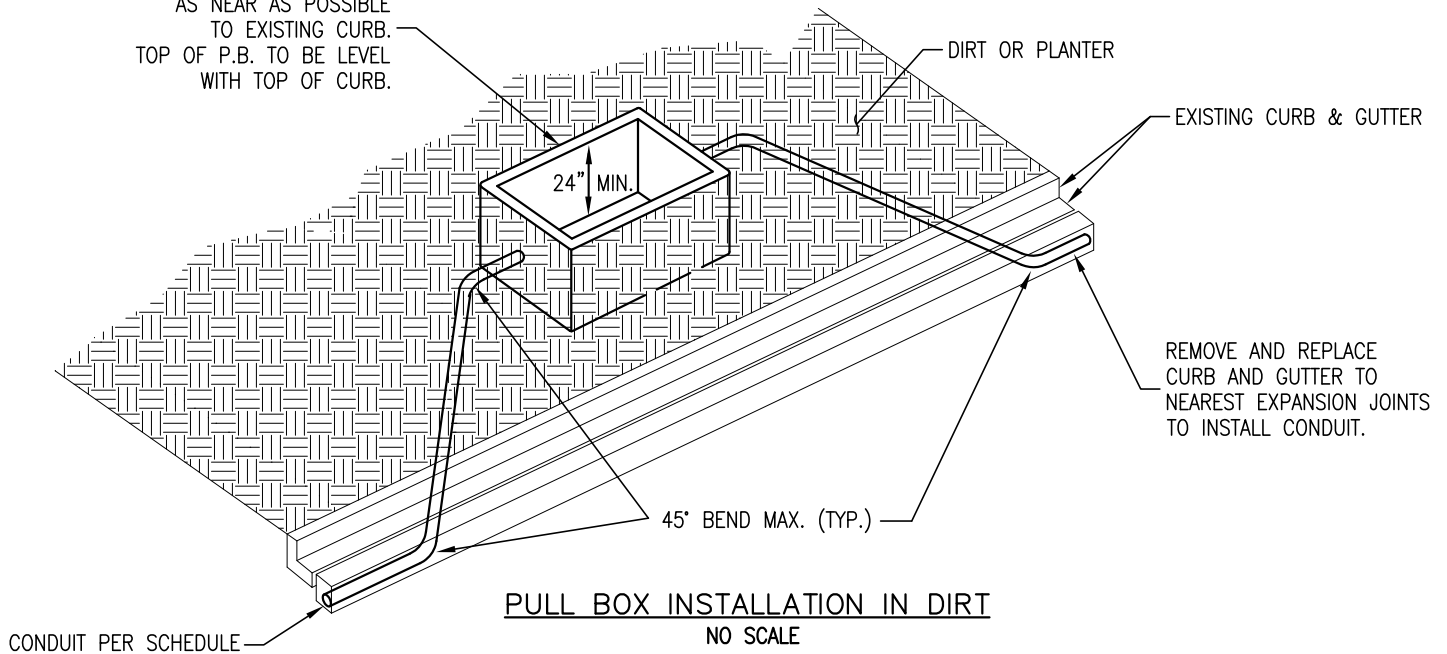

DRAWN BY: K. TRAN

CHECKED BY: B. TRAN

APPROVED BY: D. NG

DATE: DECEMBER 2014

**TRAFFIC SIGNAL  
PULL BOX**

CITY OF SANTA CLARA

**TR-6**

PAGE: 54