


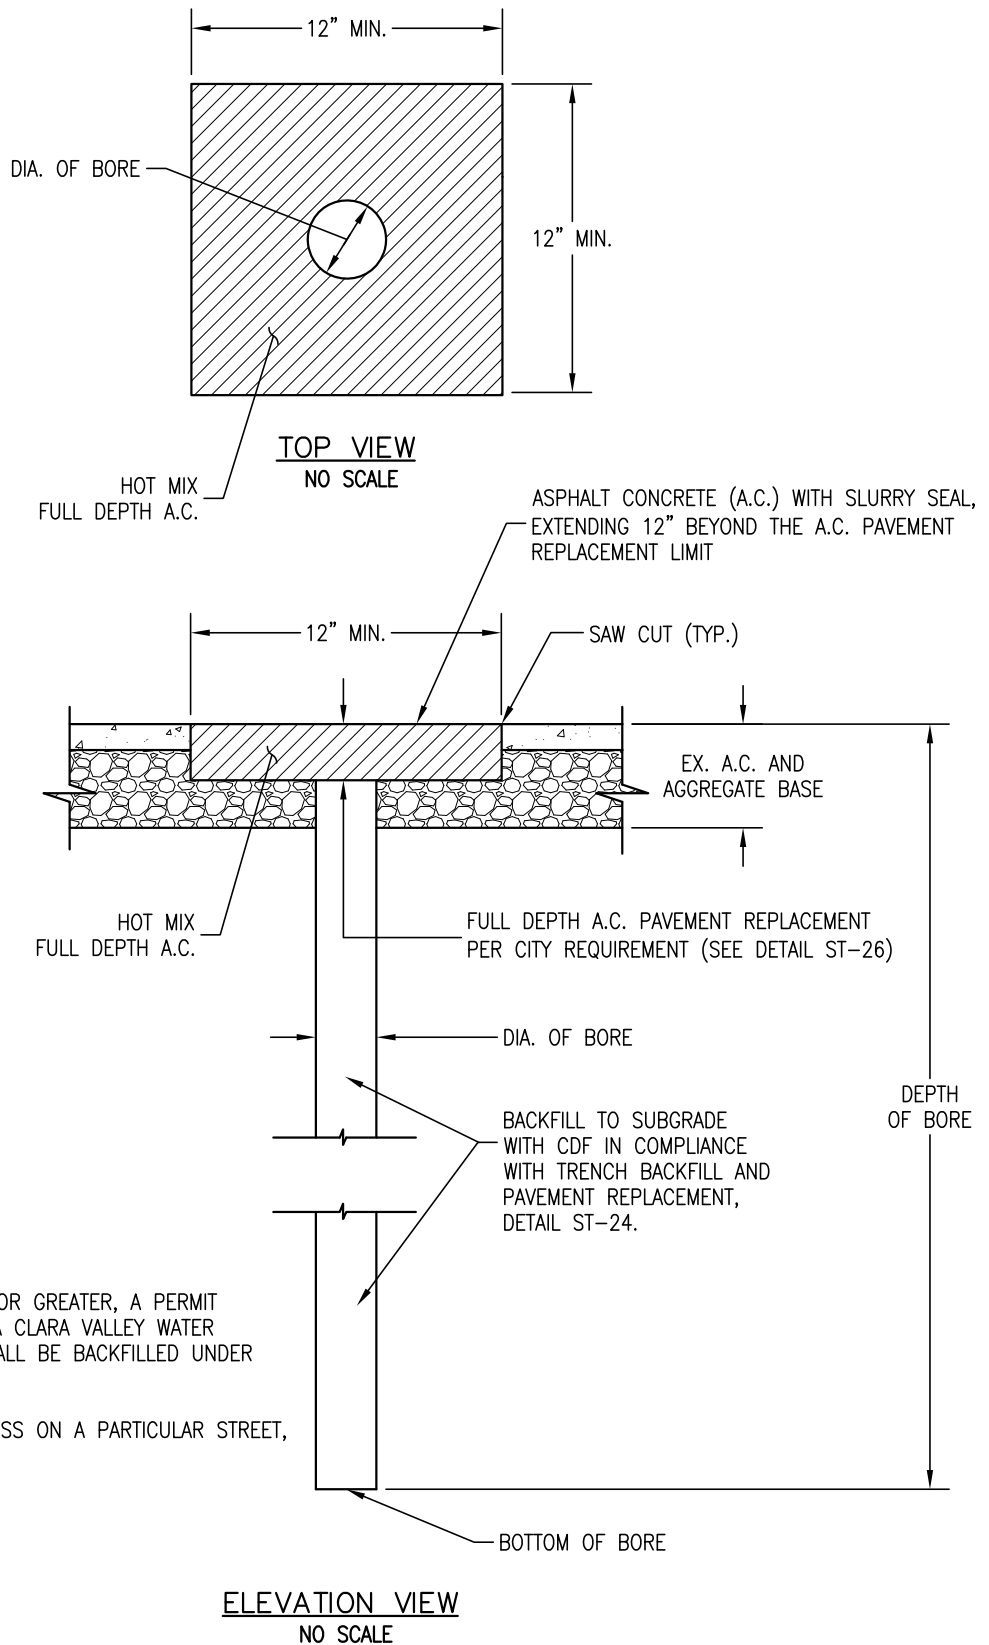

NOTES:

1. IF DEPTH OF BORE IS 45 FEET OR GREATER, A PERMIT SHALL BE OBTAINED FROM SANTA CLARA VALLEY WATER DISTRICT (SCVWD) AND BORE SHALL BE BACKFILLED UNDER SCVWD INSPECTION.
2. FOR THE REQUIRED A.C. THICKNESS ON A PARTICULAR STREET, SEE DETAIL ST-26.



DRAWN BY: K. TRAN

CHECKED BY: F. AMIN

APPROVED BY: G. GOMEZ

DATE: OCTOBER 2013

**SOIL BORING BACKFILL AND
PAVEMENT REPLACEMENT**

CITY OF SANTA CLARA

ST-25

PAGE: 25