



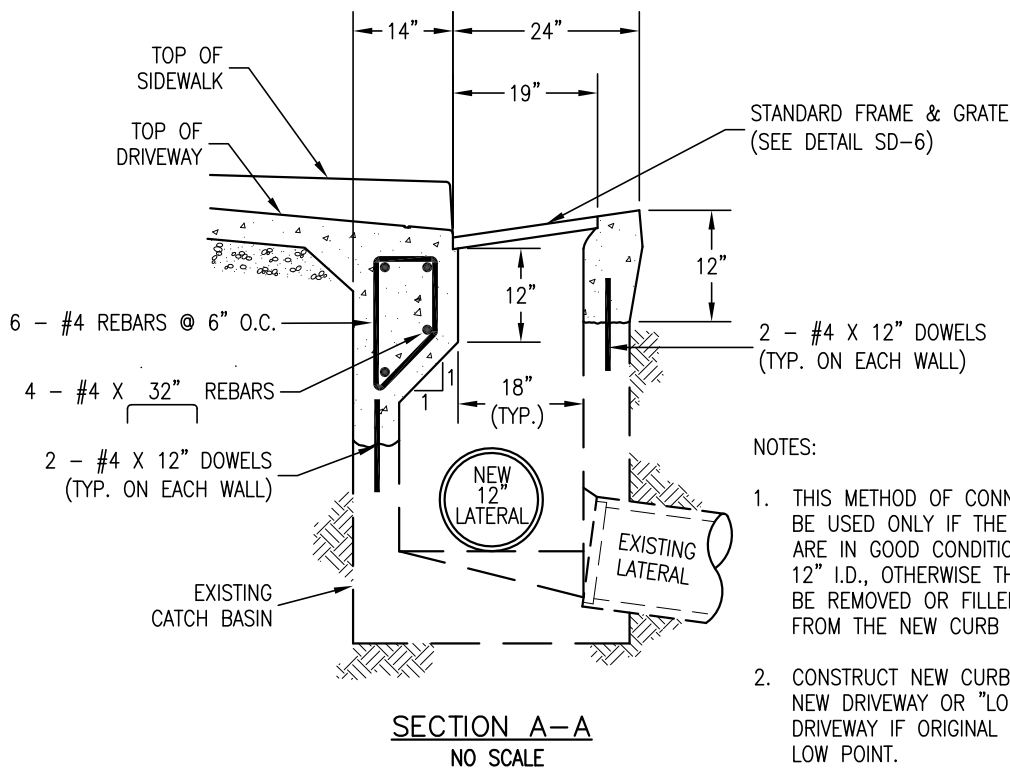

NOTES:

1. THIS METHOD OF CONNECTING A NEW CURB INLET IS TO BE USED ONLY IF THE EXISTING CATCH BASIN AND LATERAL ARE IN GOOD CONDITION AND THE LATERAL IS AT LEAST 12" I.D., OTHERWISE THE EXISTING CATCH BASIN SHALL BE REMOVED OR FILLED IN AND A NEW LATERAL INSTALLED FROM THE NEW CURB INLET TO THE NEAREST MANHOLE.
2. CONSTRUCT NEW CURB INLET ON THE UPSTREAM SIDE OF NEW DRIVEWAY OR "LONGER UPSTREAM RUN" SIDE OF DRIVEWAY IF ORIGINAL CATCH BASIN IS CONSTRUCTED AT A LOW POINT.

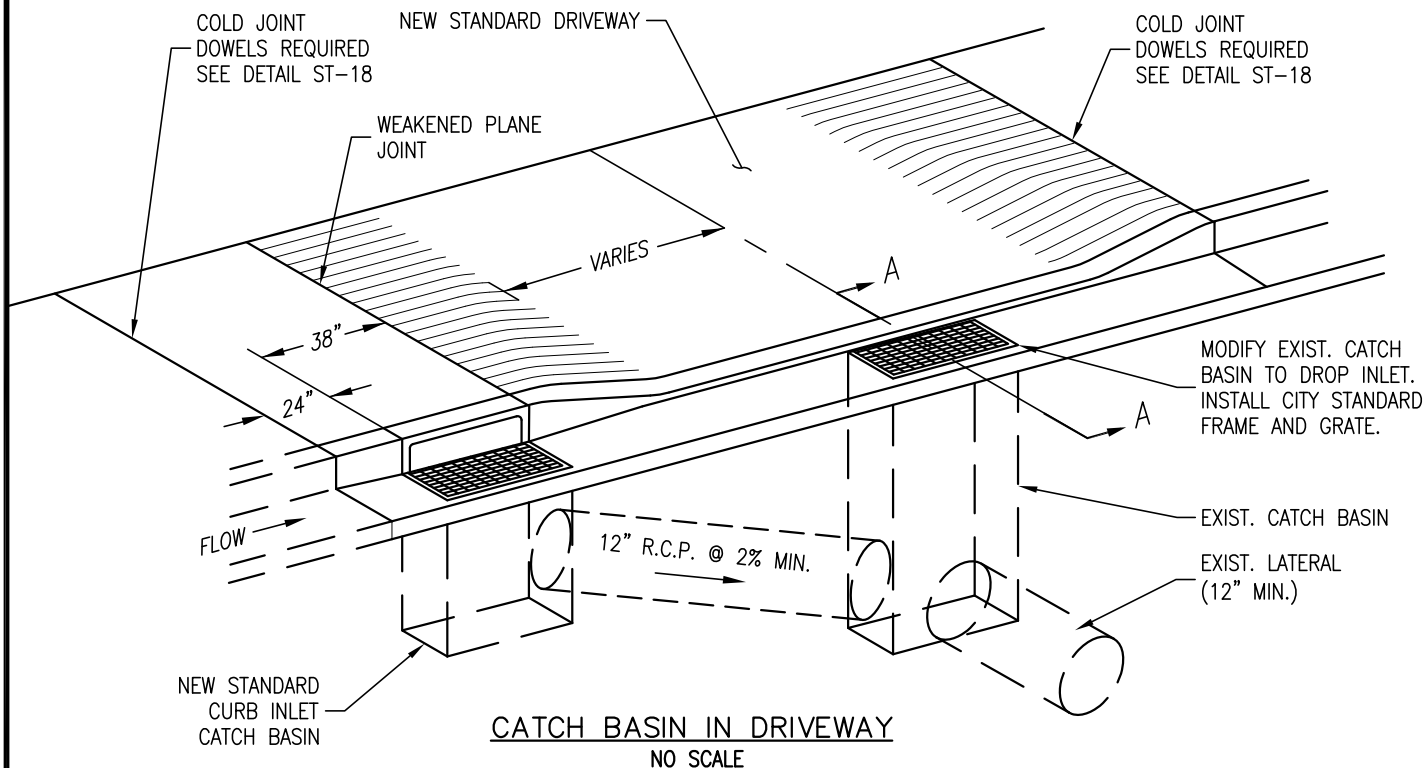

DRAWN BY: K. TRAN

CHECKED BY: F. AMIN

APPROVED BY: G. GOMEZ

DATE: OCTOBER 2013

ADAPTATION FOR EXISTING
CATCH BASIN IN NEW DRIVEWAY

CITY OF SANTA CLARA

SD-5

PAGE: 33