
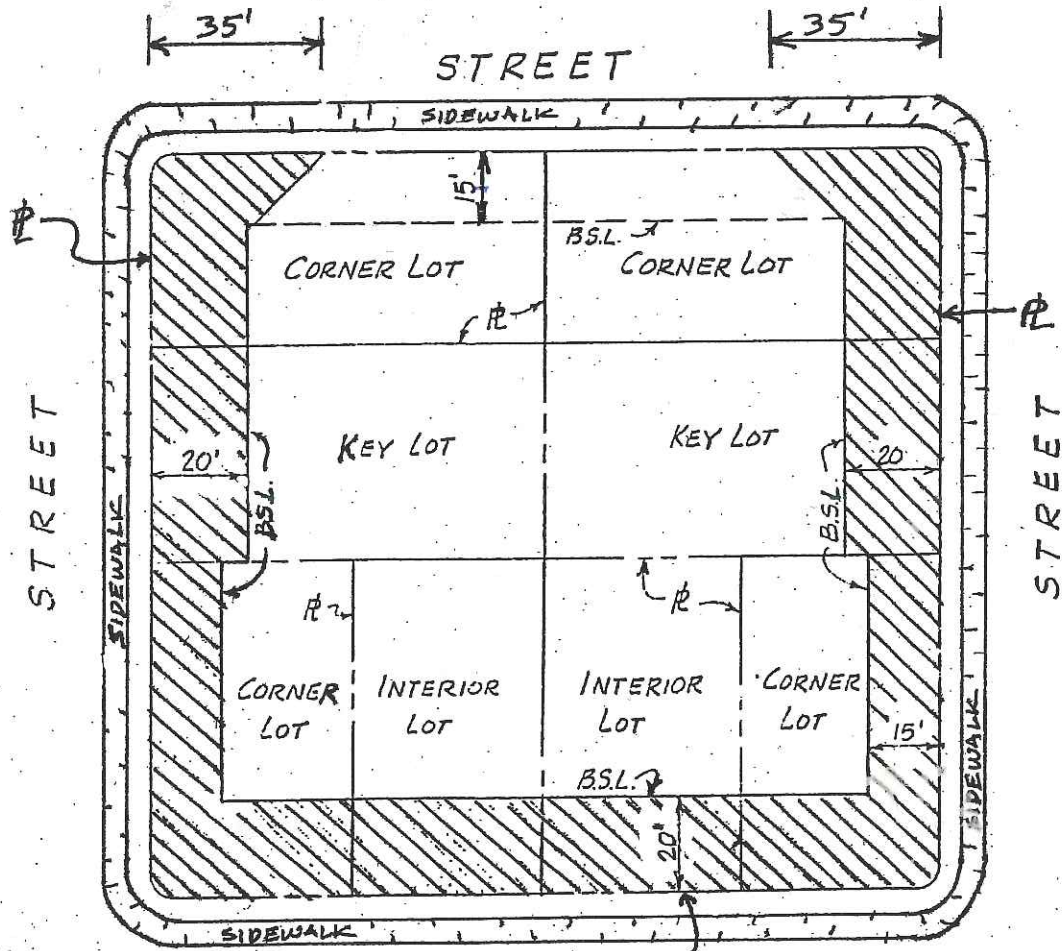


FENCES - STANDARD

RESOLUTION 3899 PROHIBITS WALLS OR FENCES IN THIS AREA

ZONING ORDINANCE 32-2 PERMITS:

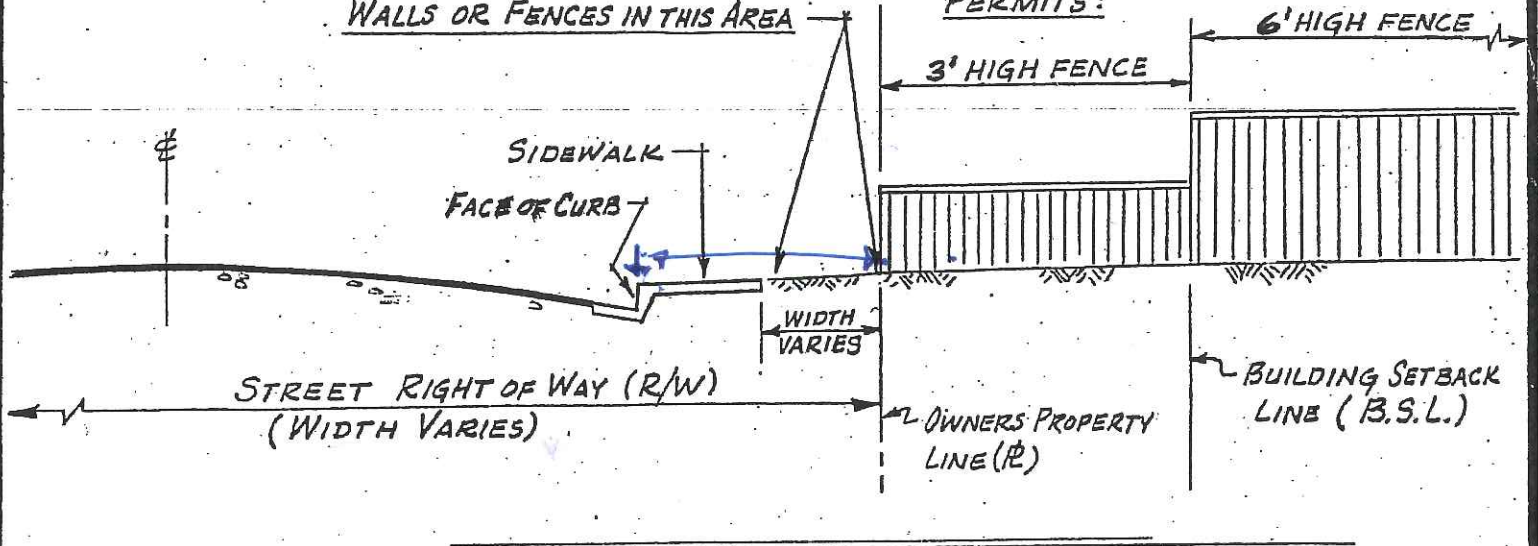

3'-0" FENCE AREA



6'-0" FENCE AREA

STREET

BSL - BUILDING SETBACK LINE

P - PROPERTY LINE

Revised	
Drawn By	R MASILL
Checked By	J COOK
Approved	S. M. CRISTOFANO
Director of Public Works / City Engineer	

CITY OF SANTA CLARA
REGULATIONS COVERING
ERECTION OF FENCES

Scale	NONE
Ref.	BLDG. DEPT. A-3
Tracing No.	7844 A