



DRIVEWAY VISIBILITY CLEARANCE AREAS

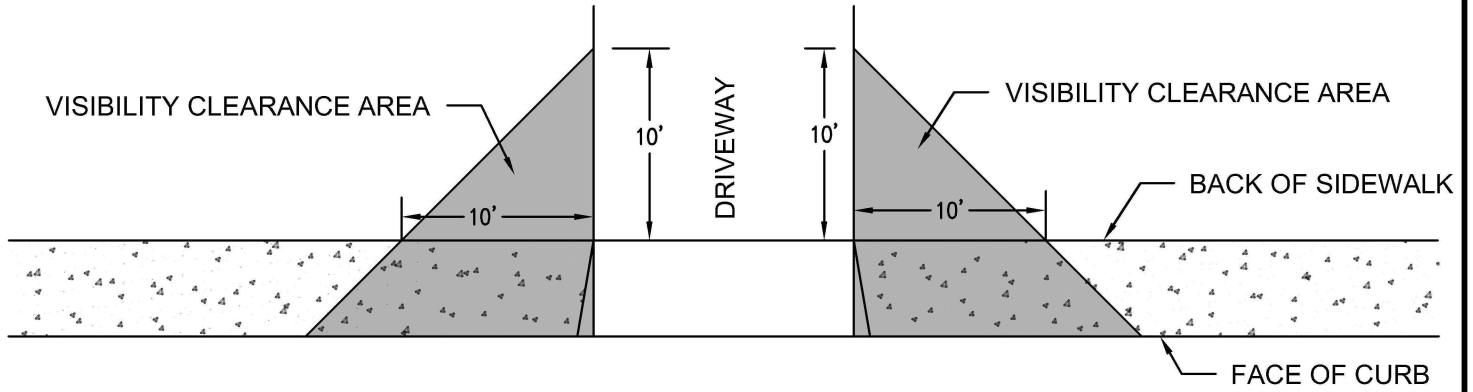

INTERSECTION VISIBILITY CLEARANCE AREAS

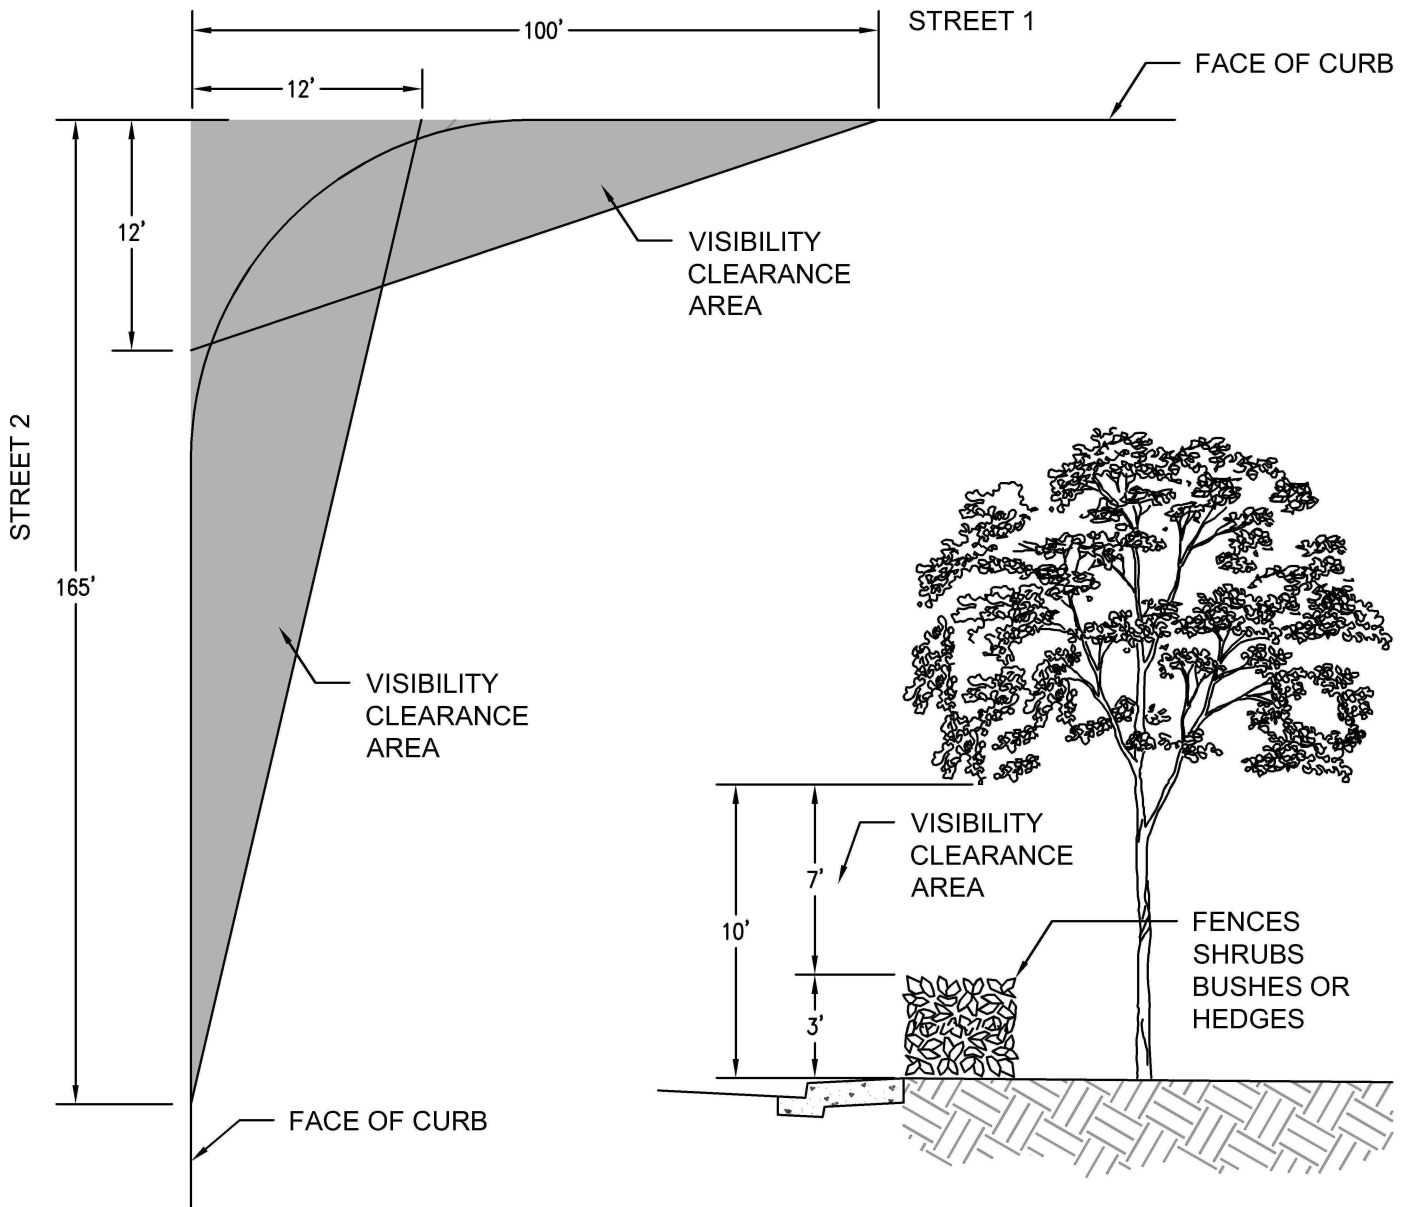

DRAWN BY: C. LEVASSEUR  
 CHECKED BY: N. CAM  
 APPROVED BY: J. YEE  
 DATE: DECEMBER 2020

VISIBILITY CLEARANCE AREAS

CITY OF SANTA CLARA

TR-9