
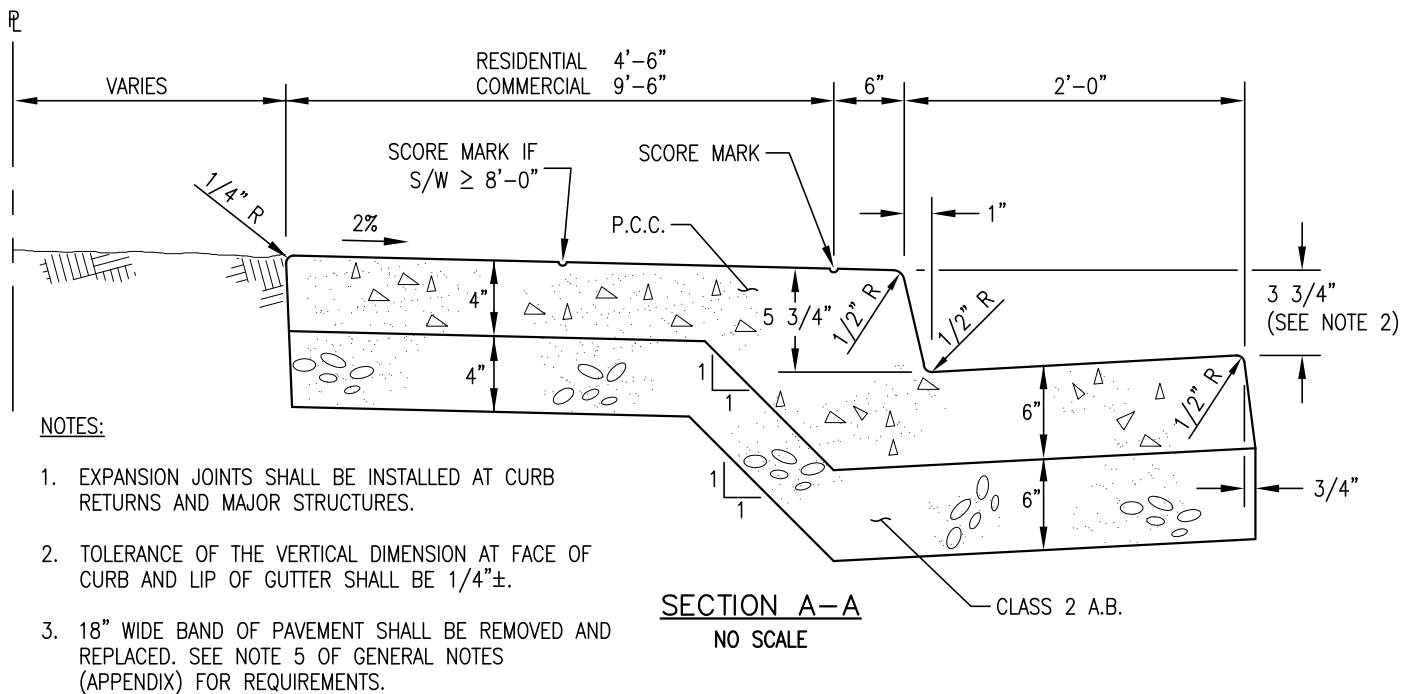


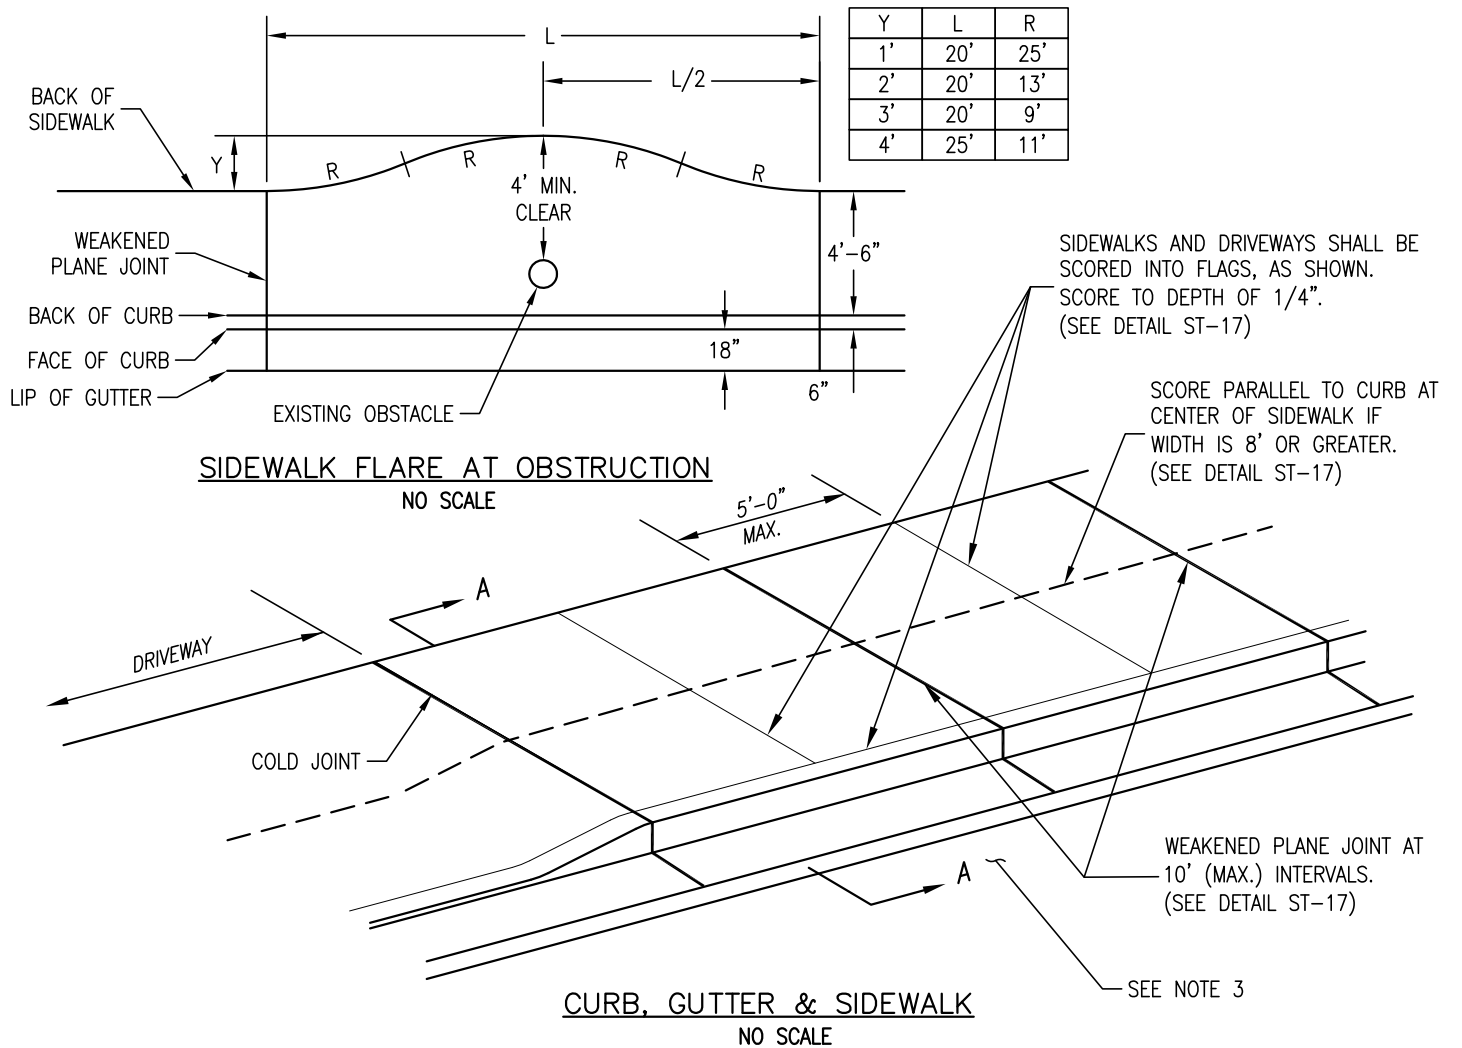

DRAWN BY: K. TRAN

CHECKED BY: F. AMIN

APPROVED BY: G. GOMEZ

DATE: OCTOBER 2013

MONOLITHIC CURB, GUTTER AND SIDEWALK

CITY OF SANTA CLARA

ST-12

PAGE: 12