


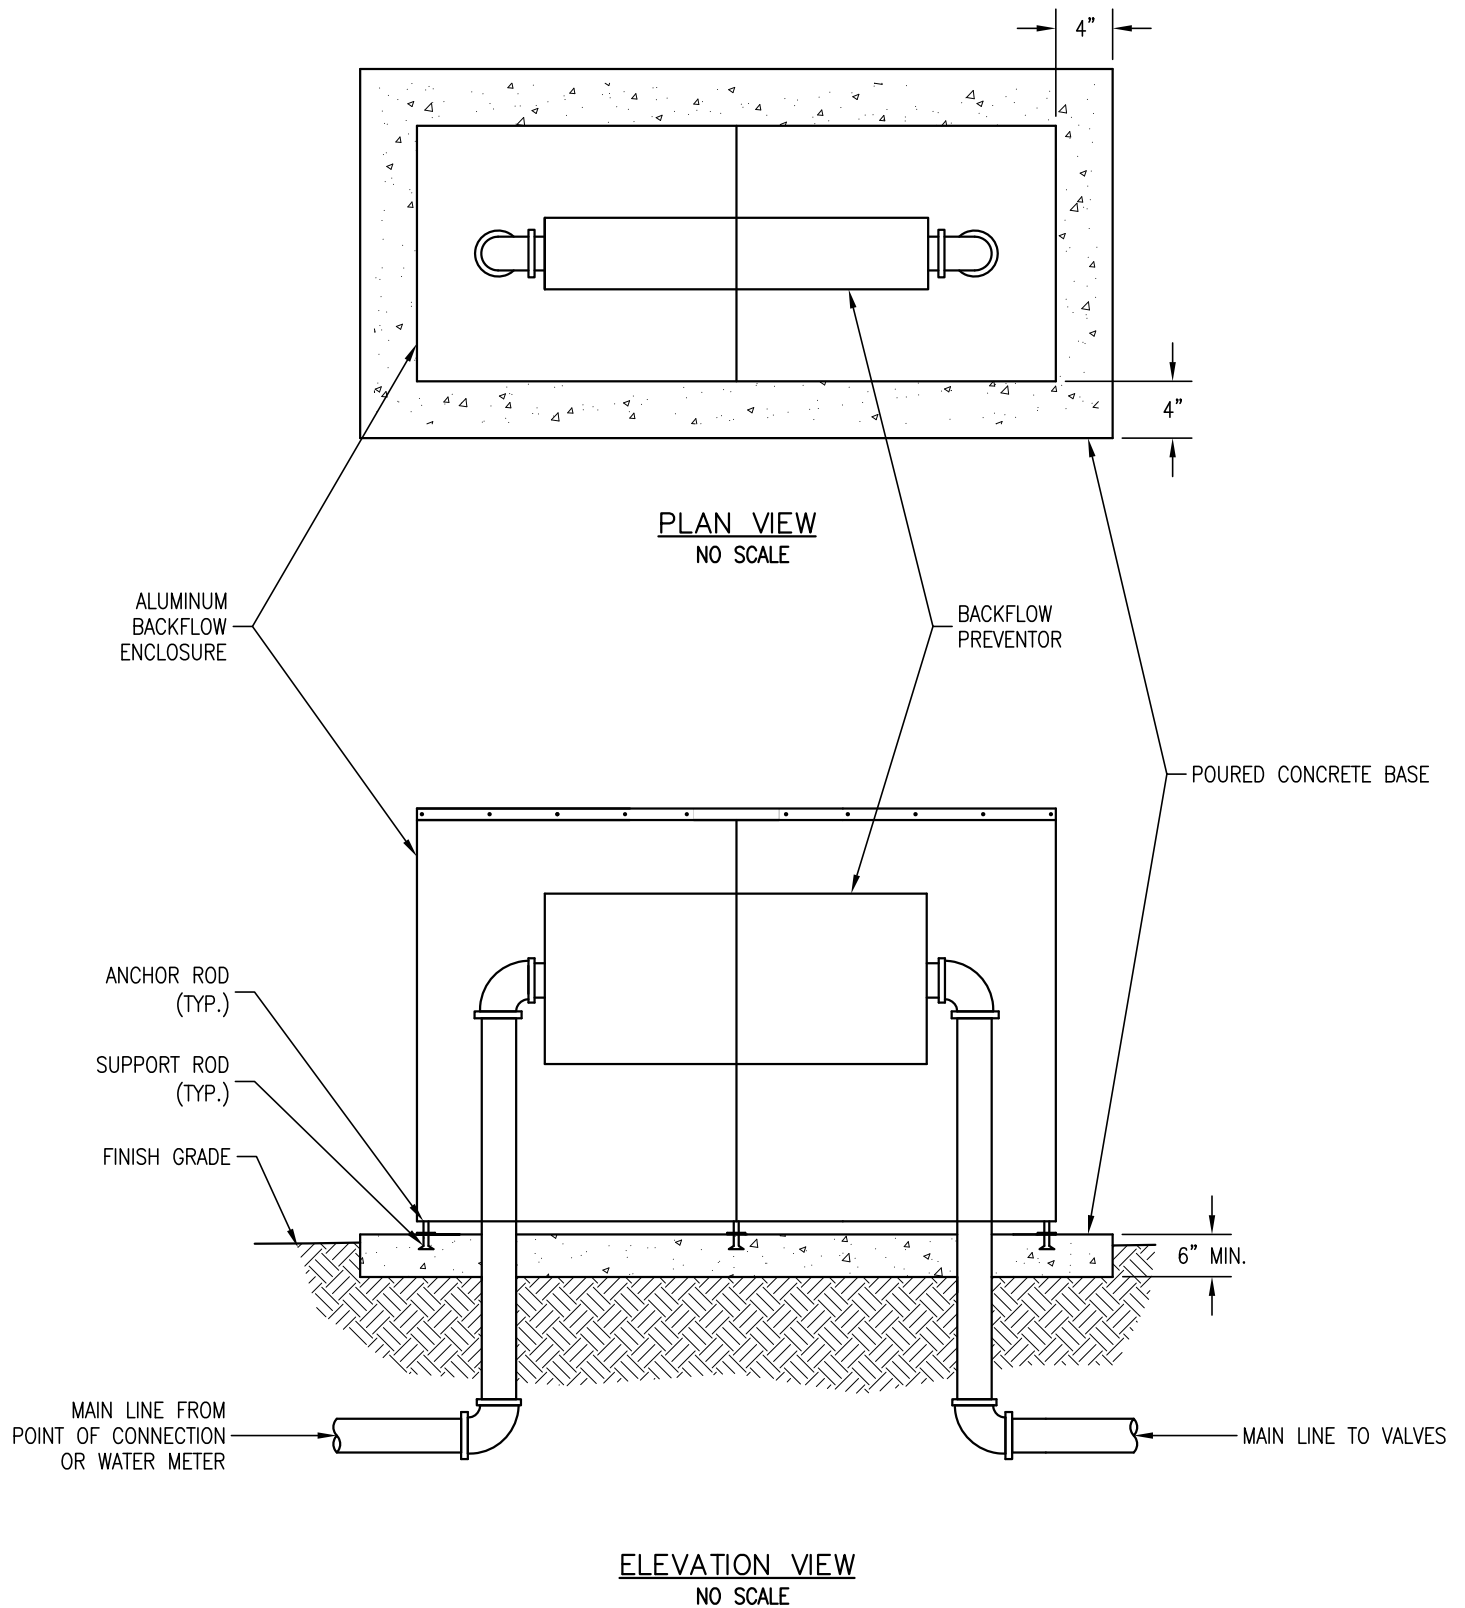

DRAWN BY: K. TRAN

CHECKED BY: C. QUANZ

APPROVED BY: G. GOMEZ

DATE: OCTOBER 2013

BACKFLOW ENCLOSURE

CITY OF SANTA CLARA

LS-18

PAGE: 74